

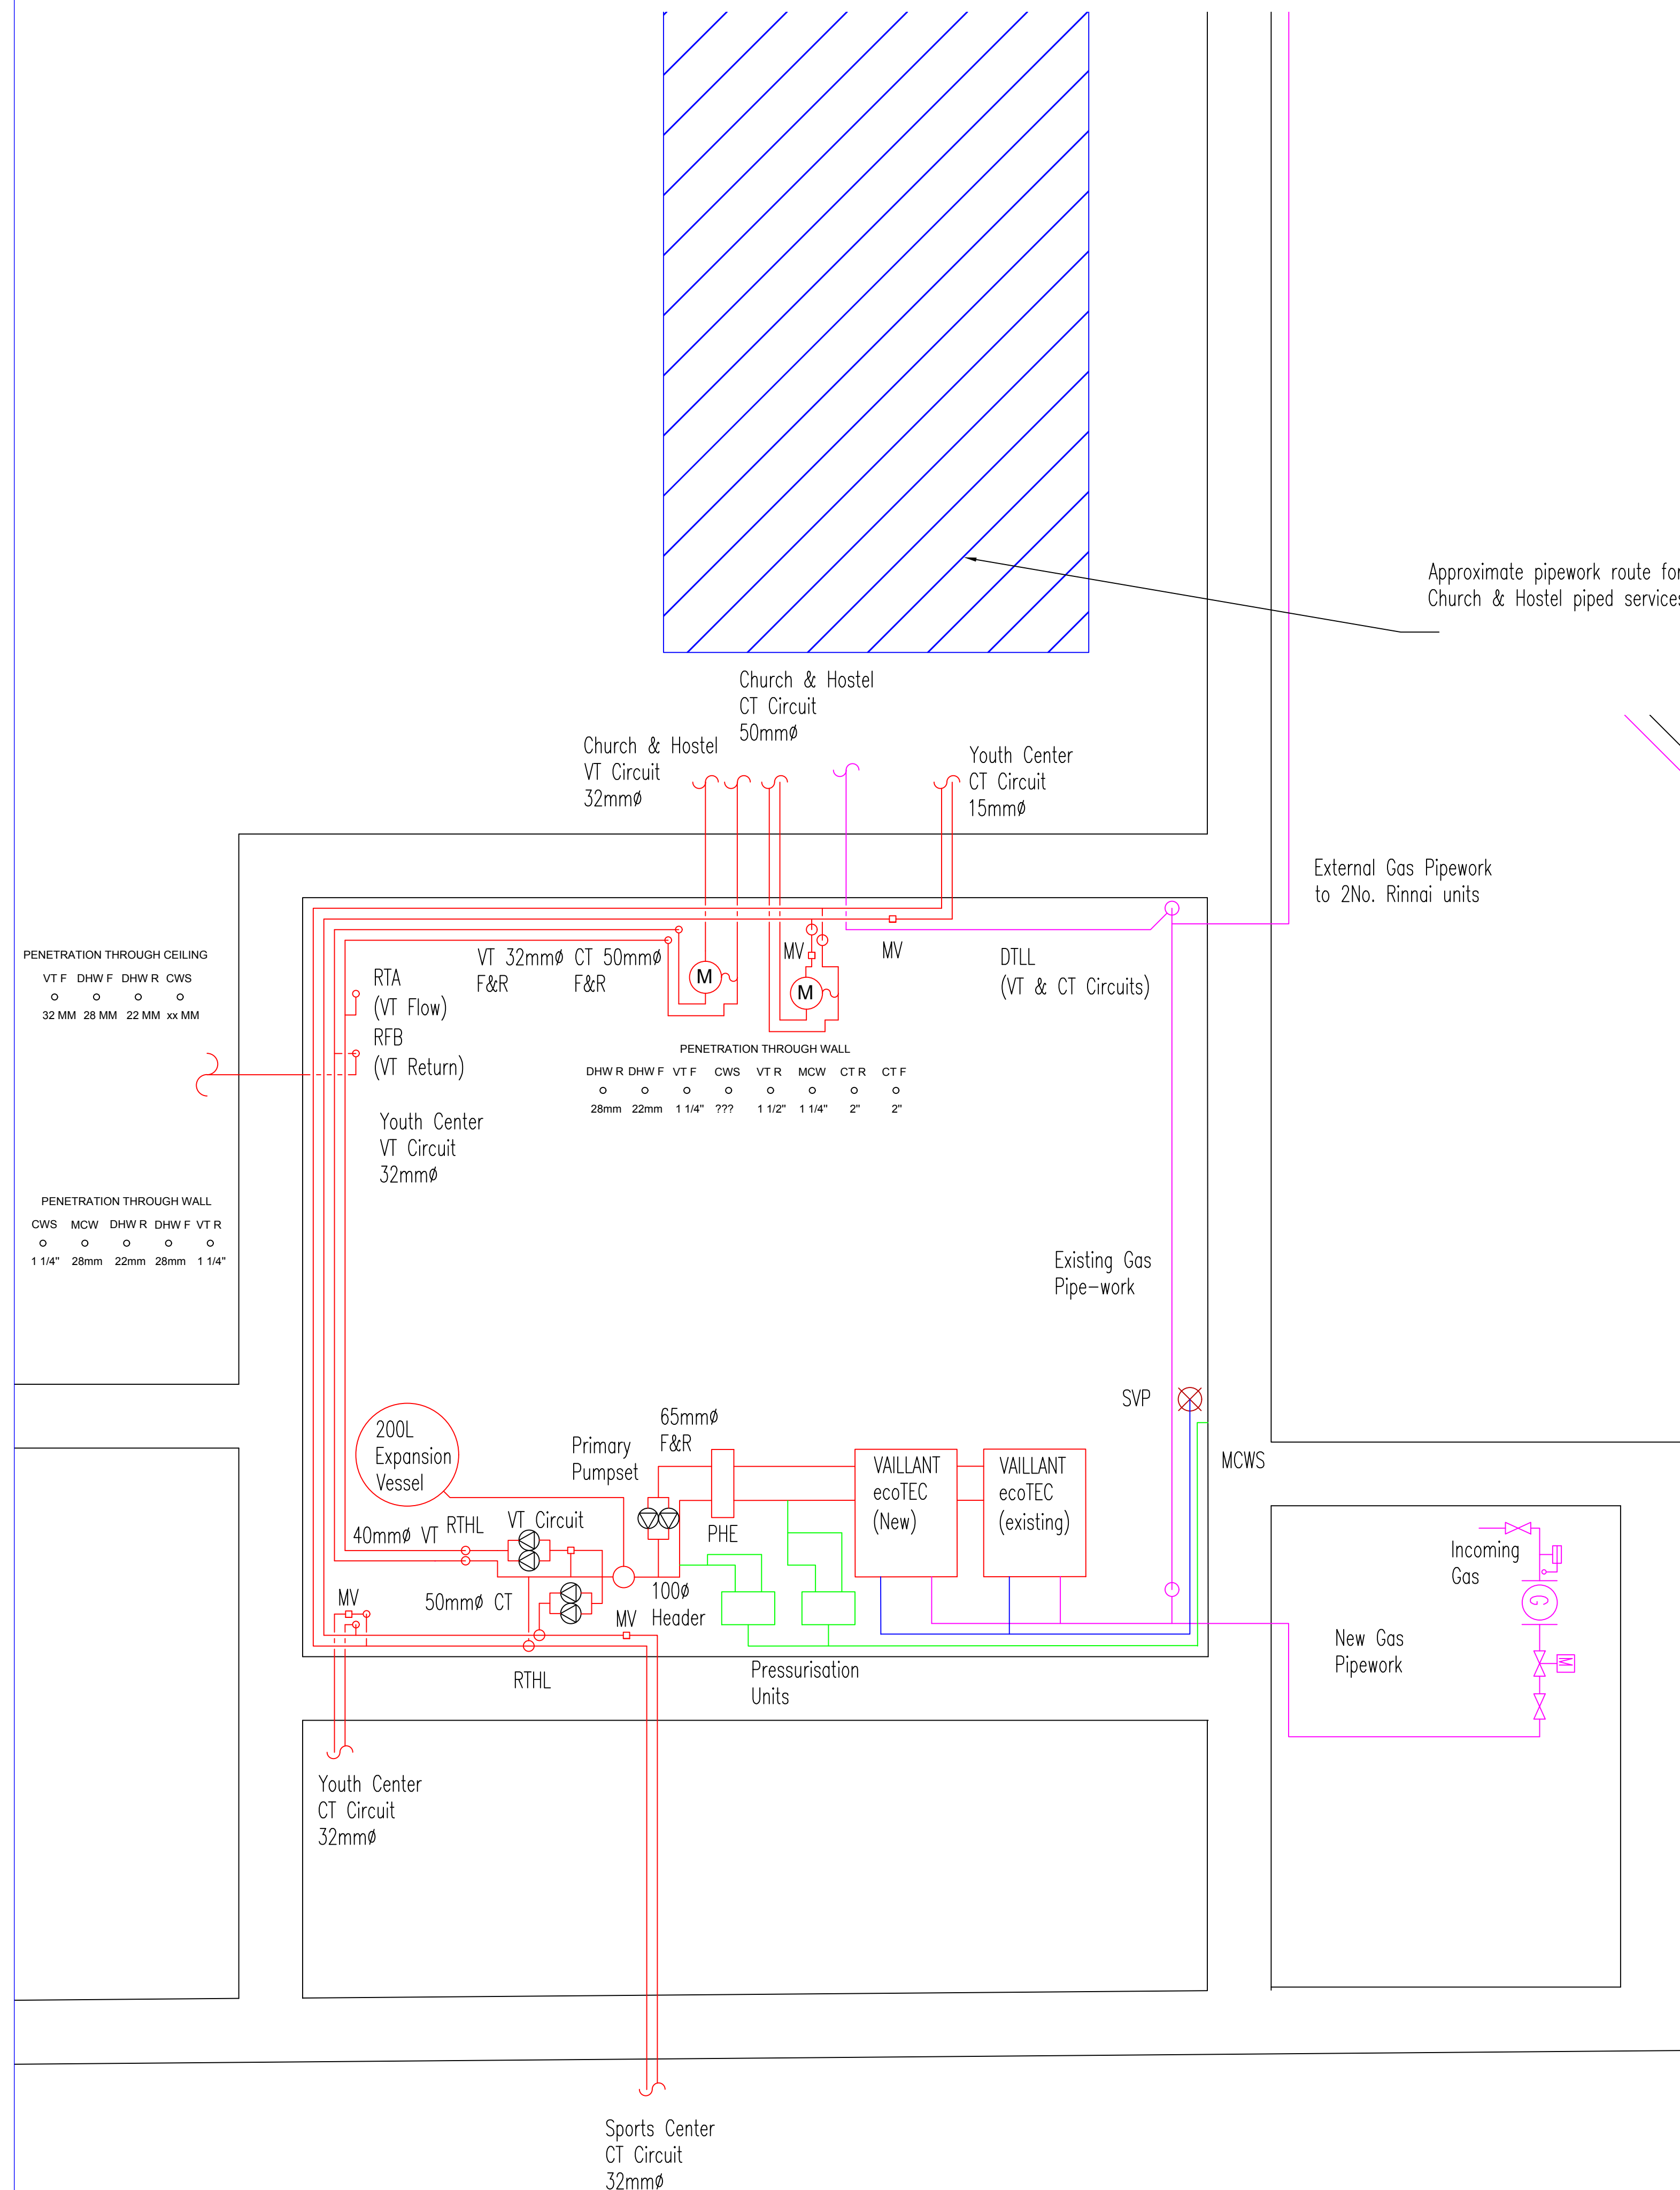


Plant Room Layout


Site Plan

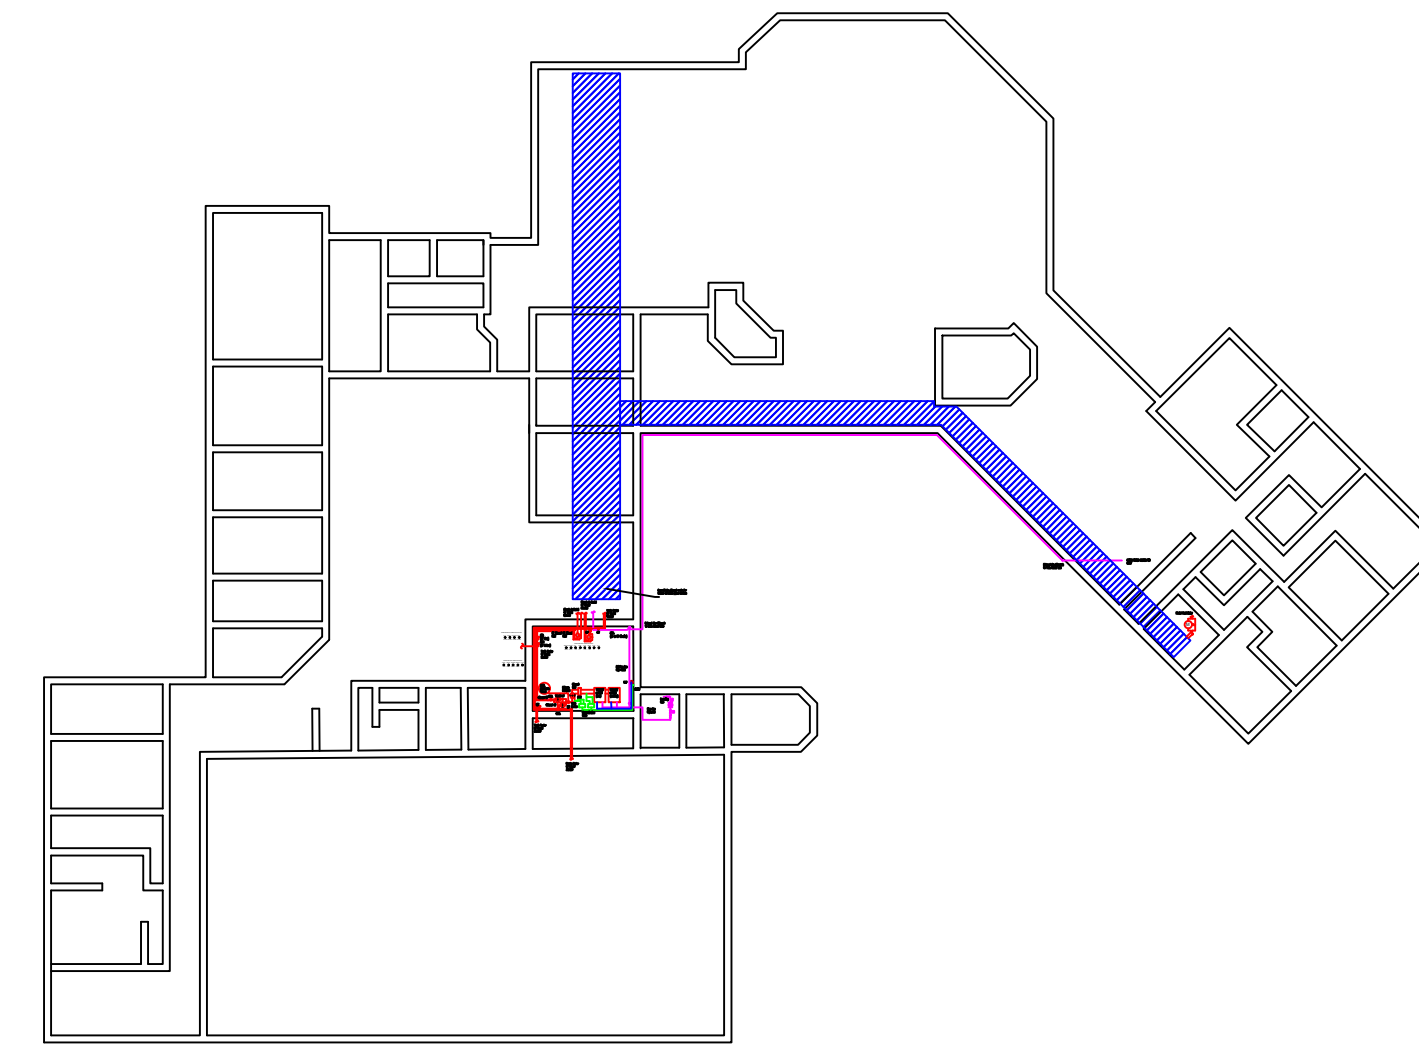

External Gas Pipework Route

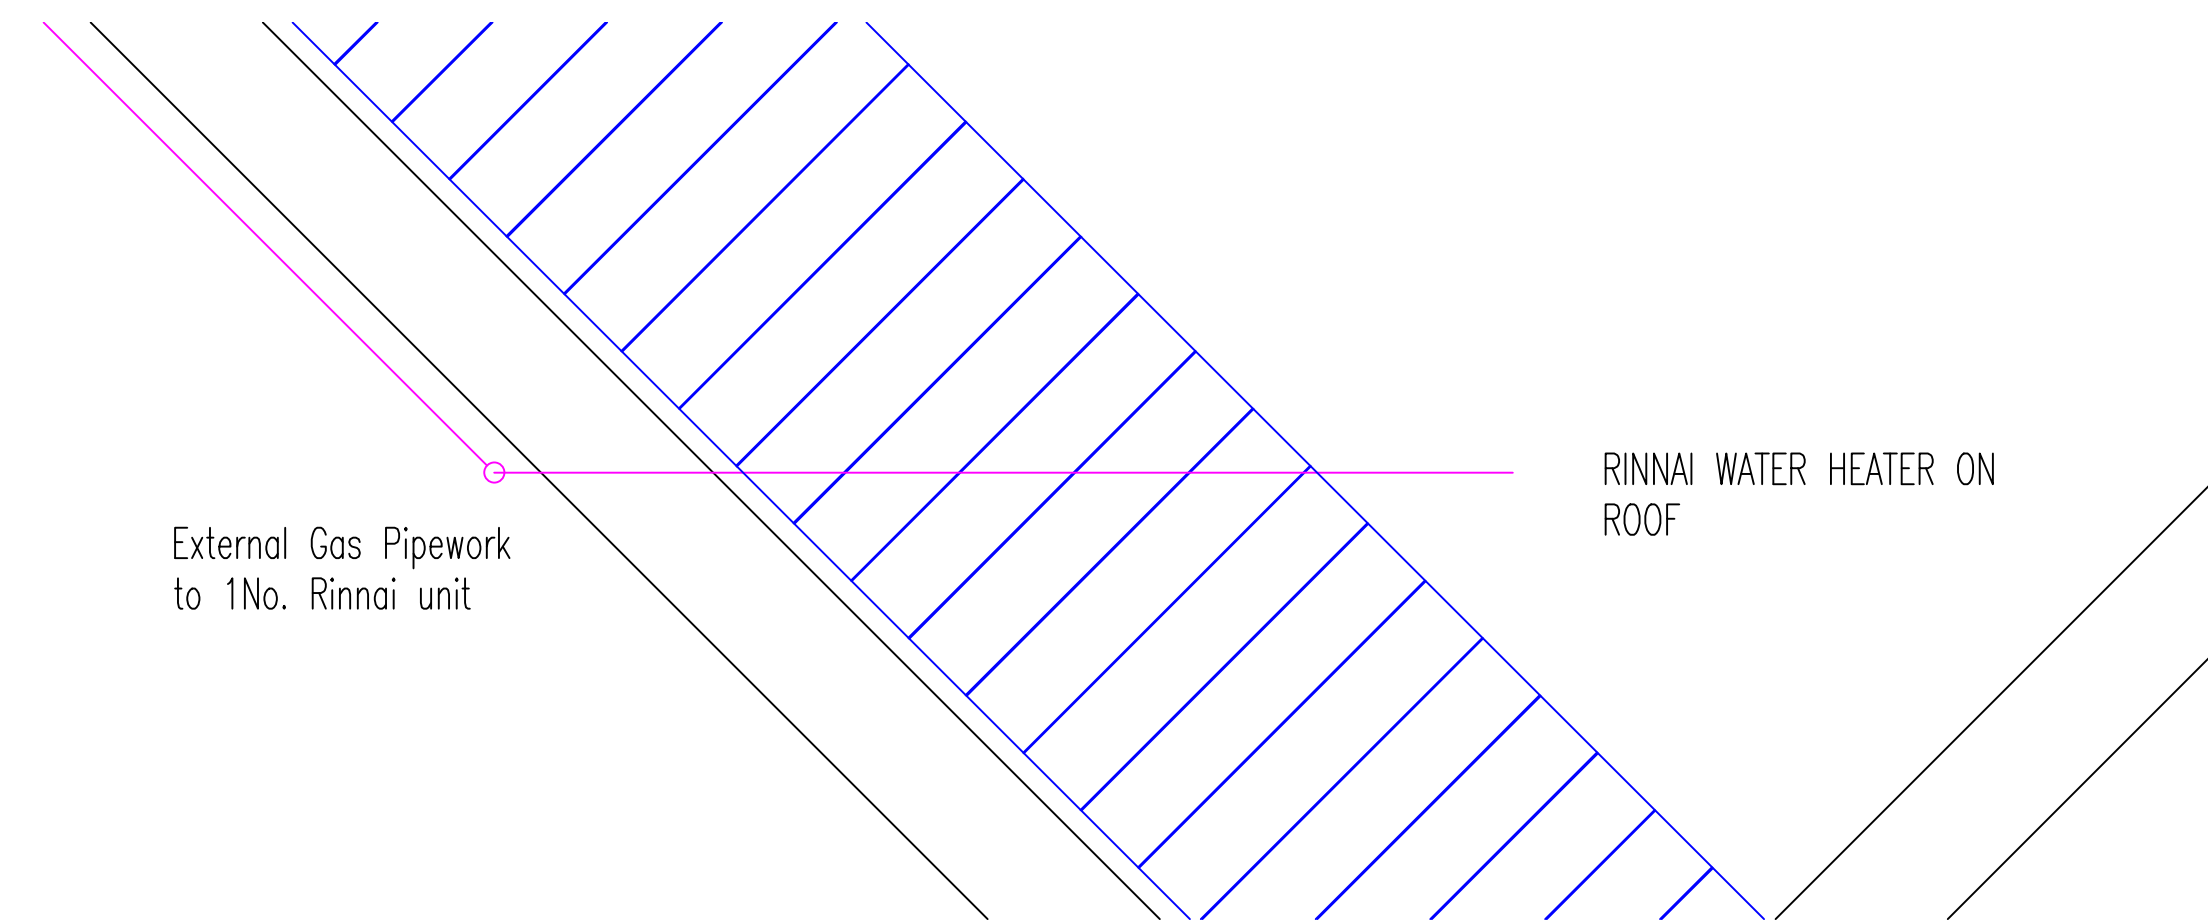

Hostel Heat Meter

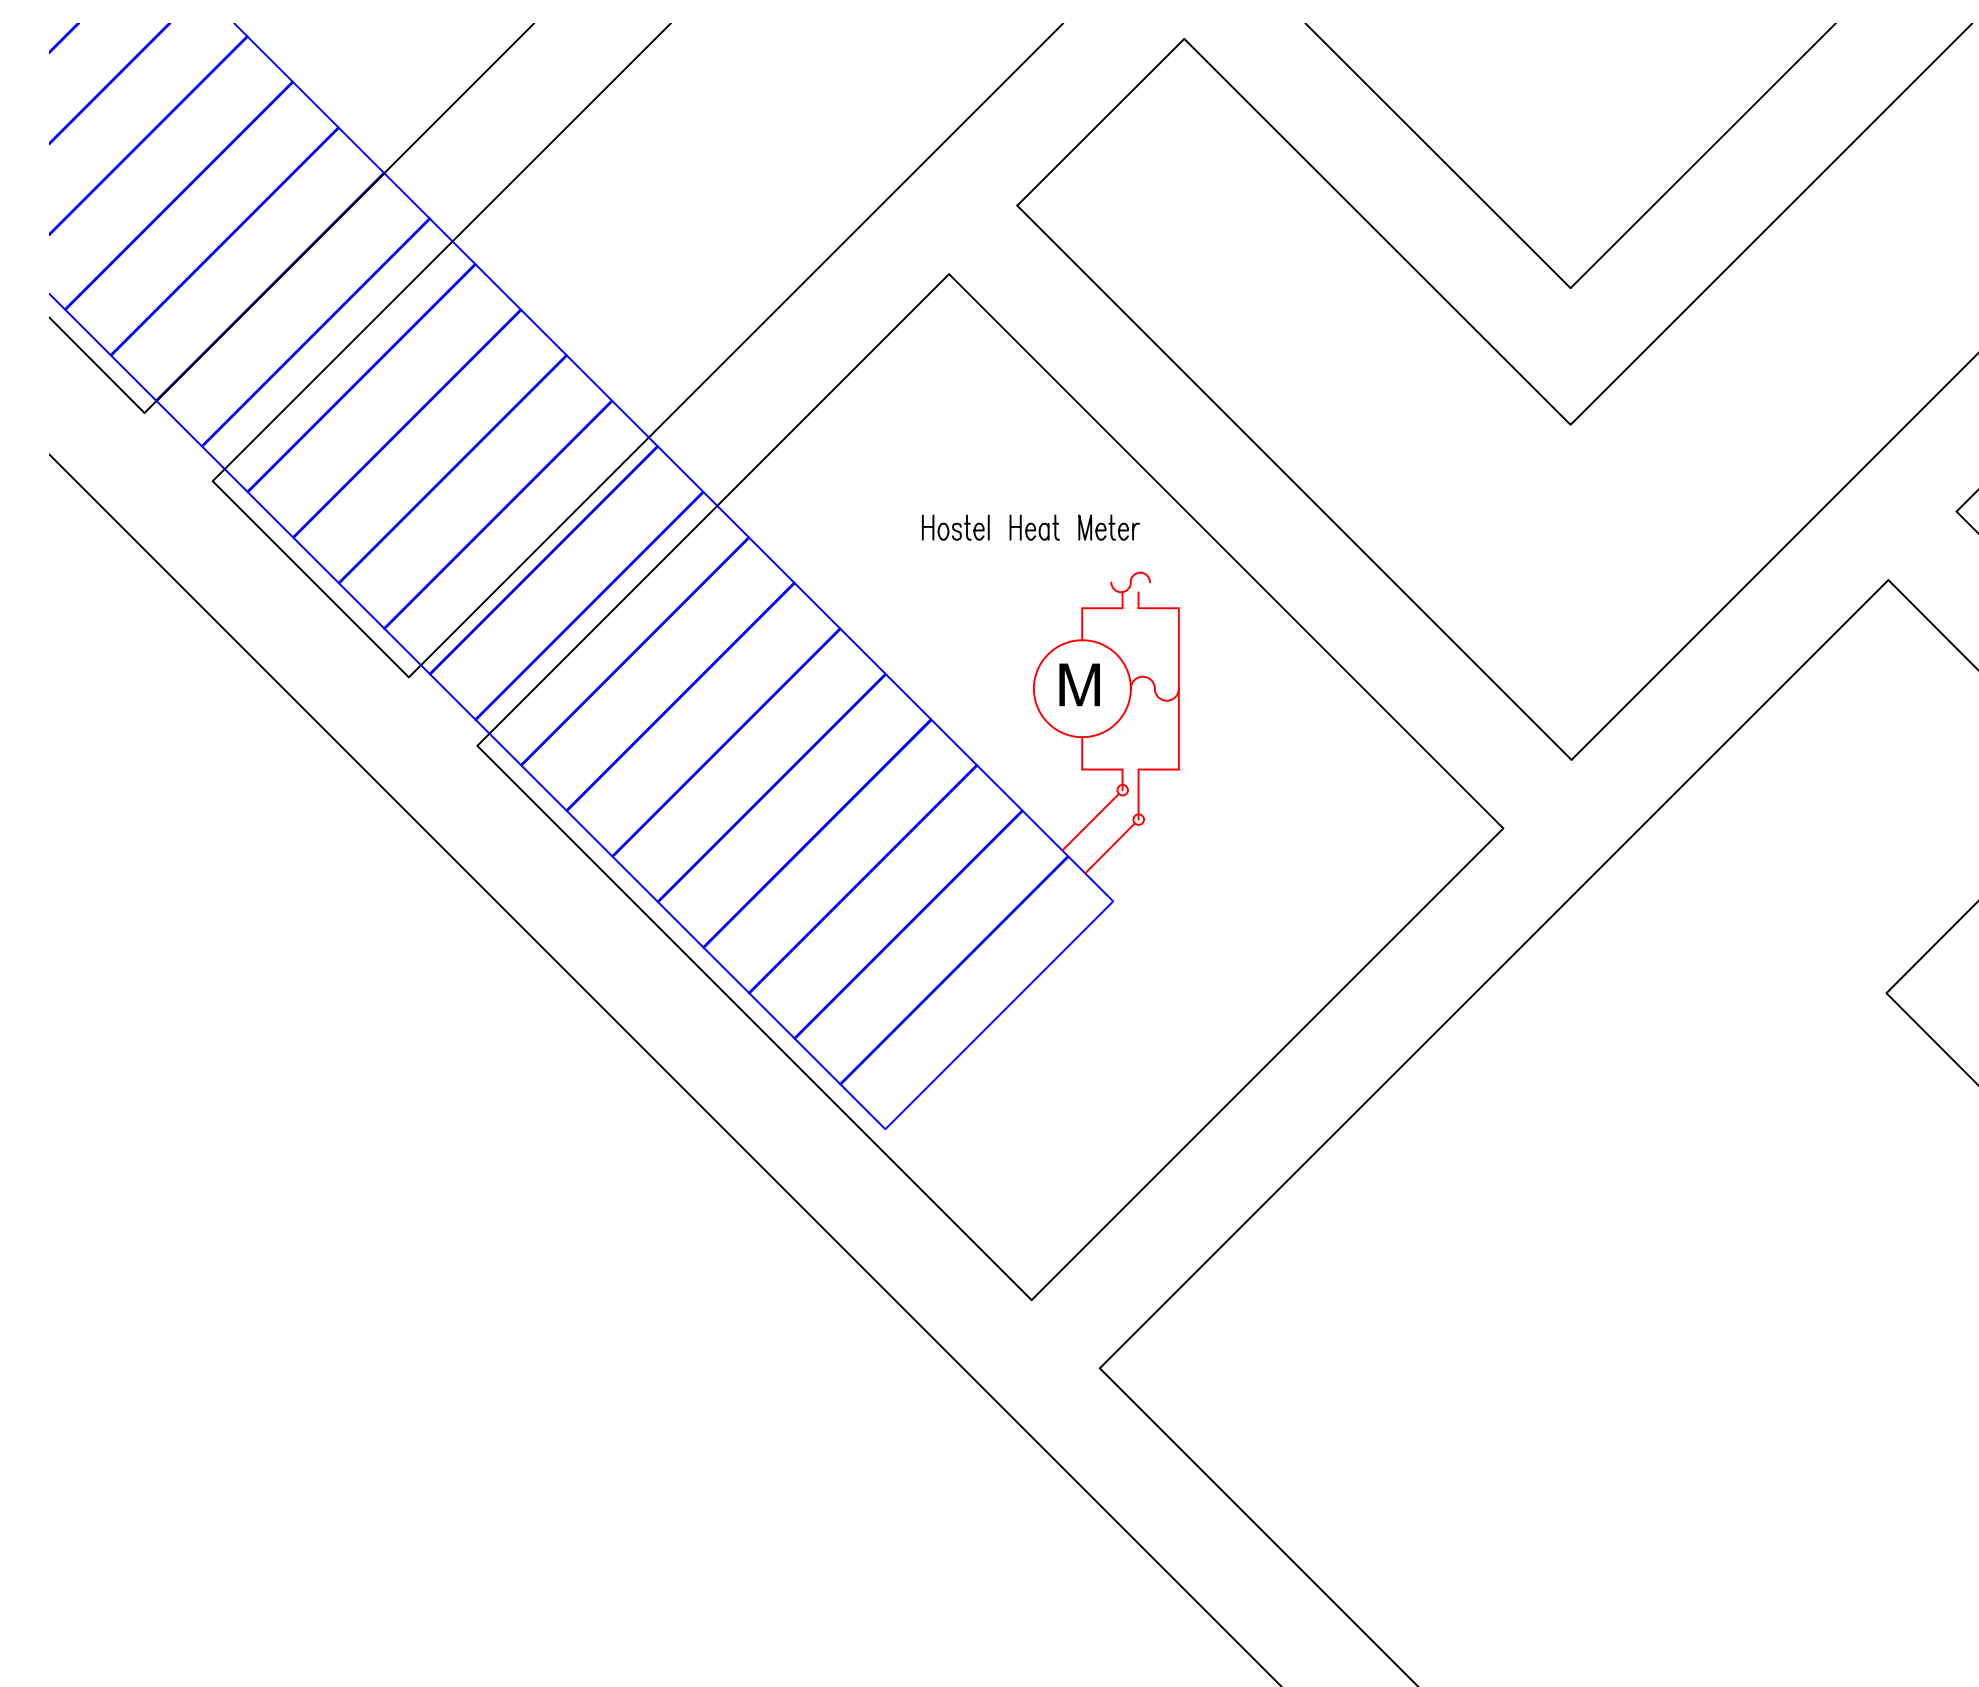

N O T E S

MV	Motorised Valve
DTLL	Drop To Low Level
RTL	Rise To Above
RTA	Rise From Below
RFB	Rise To High Level
RTHL	Low Temperature Hot Water Variable Temperature Flow
VT F	Low Temperature Hot Water Variable Temperature Return
VT R	Low Temperature Hot Water Constant Temperature Flow
CT F	Low Temperature Hot Water Constant Temperature Return
CT R	Domestic Hot Water Return
DHW R	Domestic Hot Water Flow
DHW F	Mains Cold Water
MCW	Lock Shield Valve
	Lock Shield Valve
	Flow direction Arrow
	Flange End Termination
	Drain Off Cock
	Valve
	2-Port Motorised Valve
	3-Port Motorised Valve
	Single Head Pump
	Twin Head Pump
	Pressure Reducing Valve
	Gas Meter Installation with Motorised Valve
	Mains Cold Water Pipework
	Above Ground Drainage
	LTHW Pipework
	MID Class 2 Heat Meter

/	16/05/26	Issued for approval	PWH	AAA
Rev	By	Date	Revision	Apvd



TITLE Shrewsbury House
Plant room
LTHW Layout

PROJECT

Plant Room Re-pipe

CLIENT

Shrewsbury House
Youth Centre

DRAWING STATUS
PRELIMINARY

Scale	Date	Drawn
NTS	16/05	PWH
		Chk. PWH

Dr. No.	Rev
P2-15 3PF-77-PI-M-001	-